


GOLF ROAD

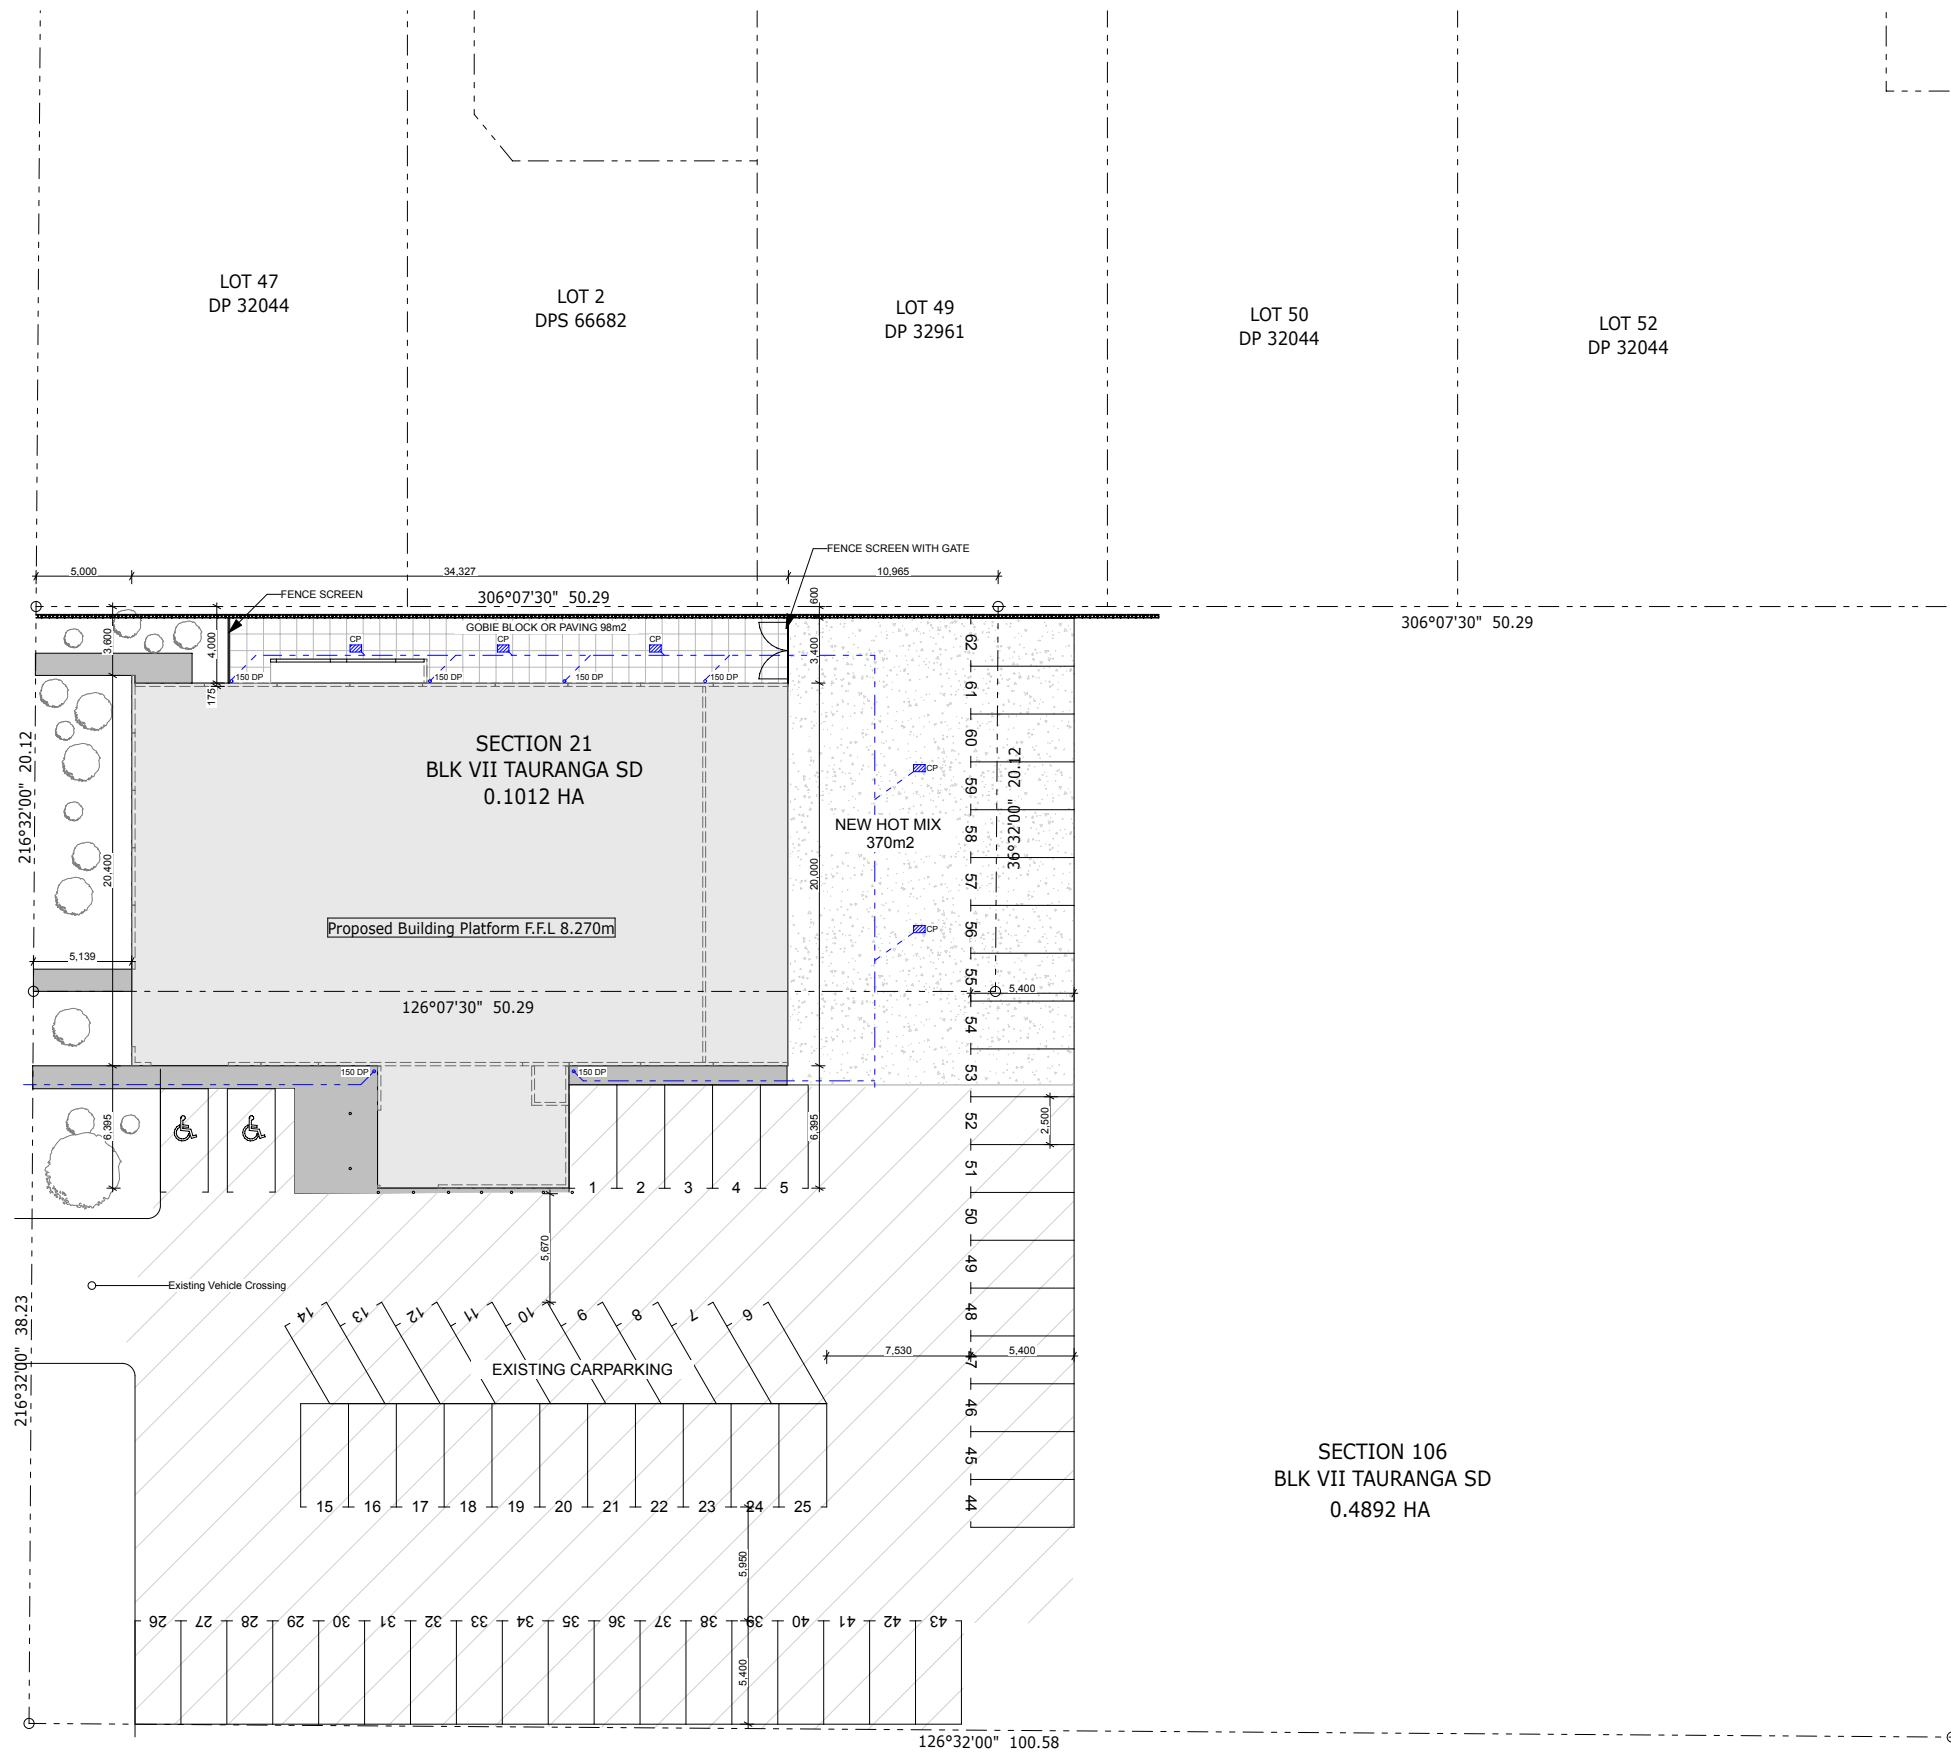

LOT 43  
DP 32961

PROPOSED DEVELOPMENT - SLS NZ



REVISION:	Design
SCALE:	200, 1:1
ISSUED:	8/12/20
PROJECT NO:	104


GOLF ROAD  
MT MAUNGANUI

PHONE: 021 954 487  
 FAX: 07 562 3666  
 email: #Contact E-mail  
 www.nzcc.co.nz


SHEET TITLE:  
Site Plan

SHEET

A101

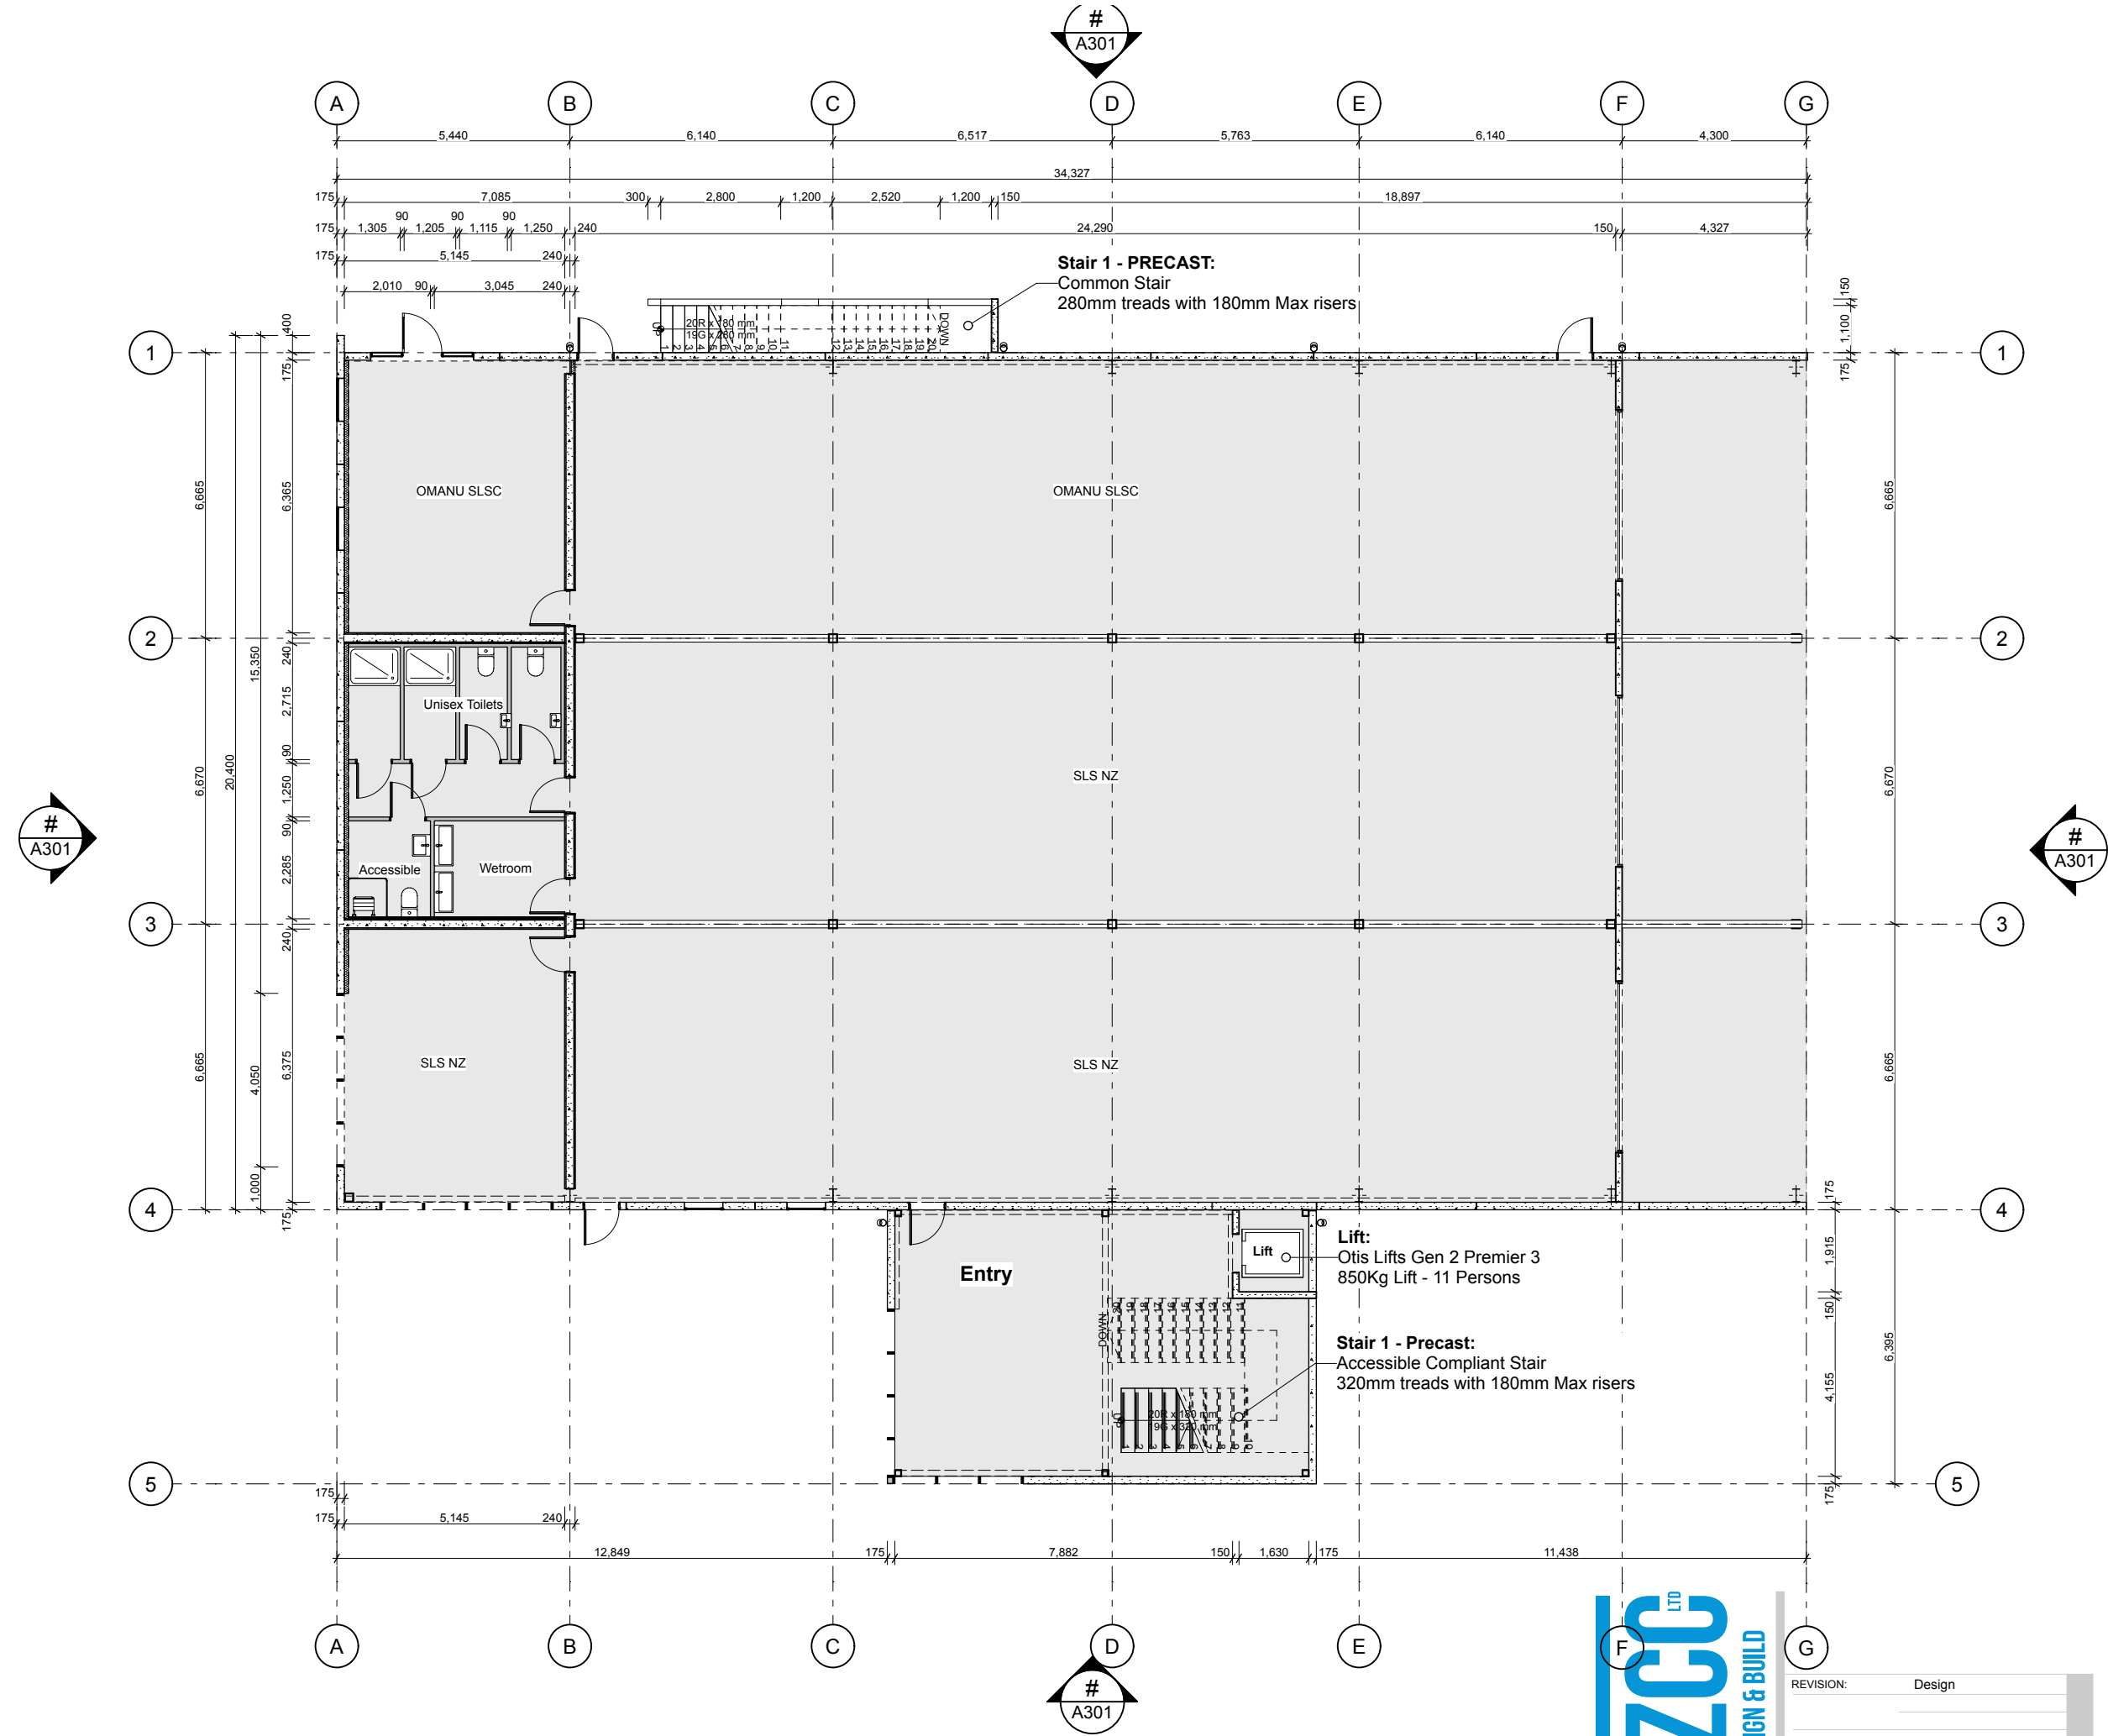

PROPOSED DEVELOPMENT - SLS NZ

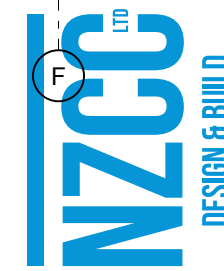

REVISION:	Design
SCALE:	1:75
ISSUED:	8/12/20
PROJECT NO:	104


GOLF ROAD  
MT MAUNGANUI

SHEET TITLE:  
Ground Floor Plan

SHEET  
A102

PHONE: 021 954 487  
FAX: 07 562 3666  
email: #Contact E-mail  
www.nzcc.co.nz

#  
A301

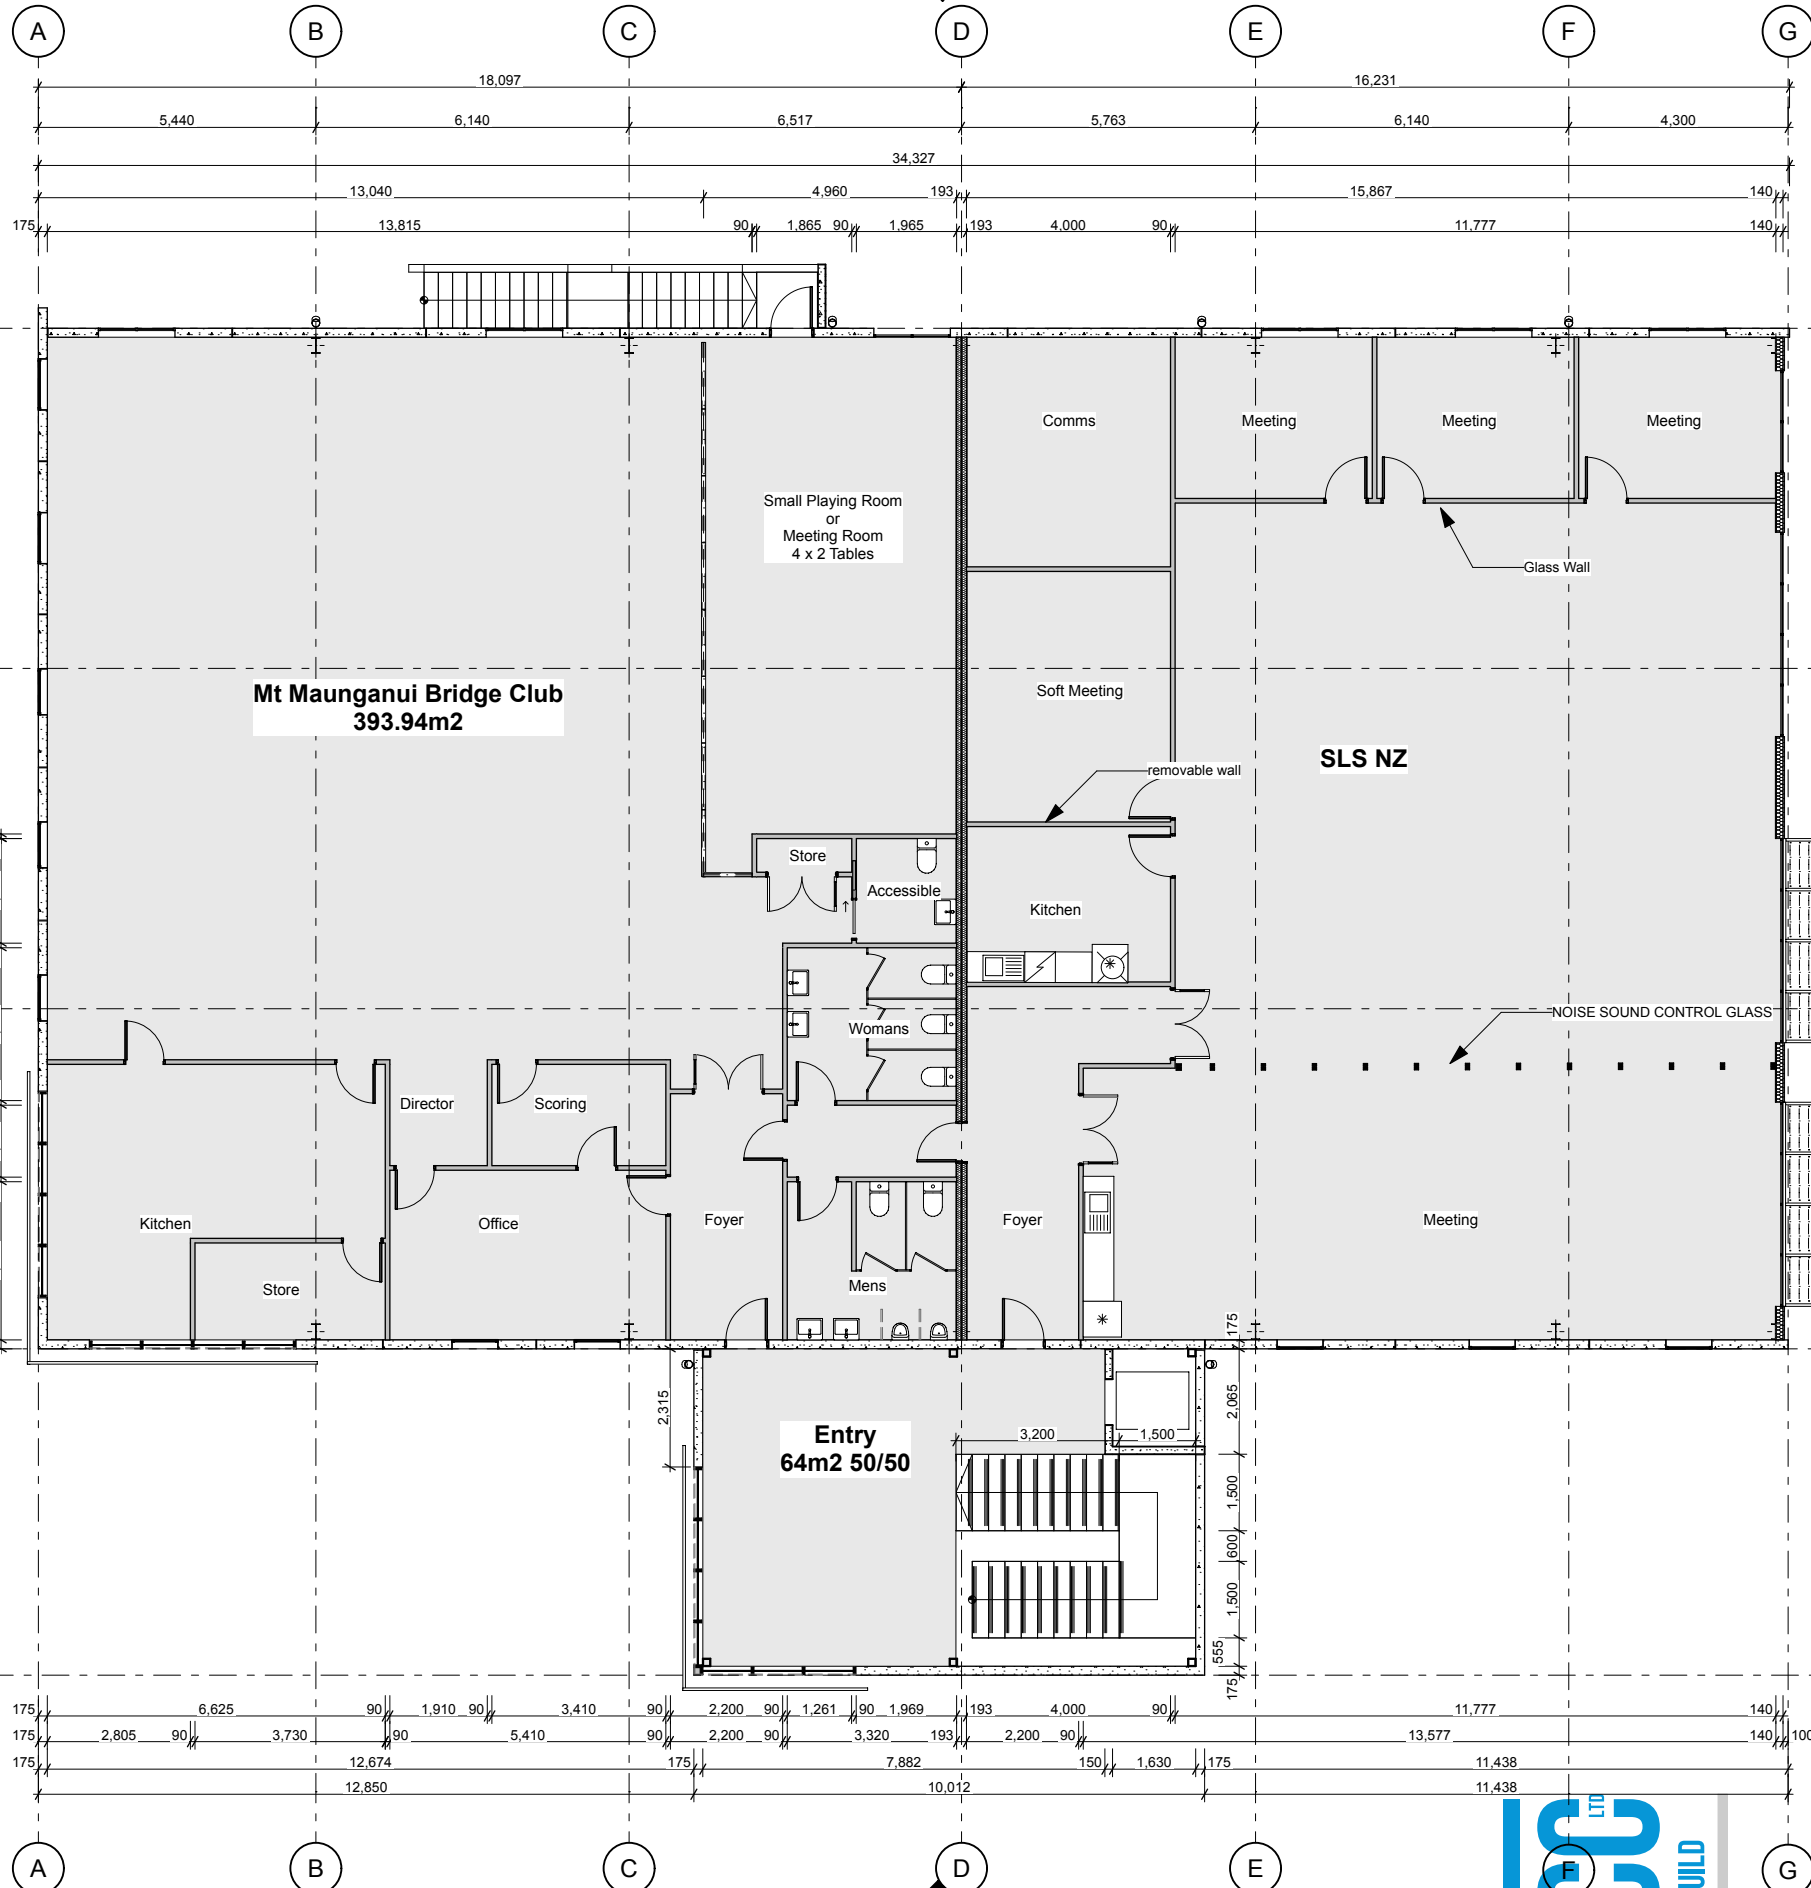


#  
A301

#  
A301

#  
A301

PROPOSED DEVELOPMENT - SLS NZ

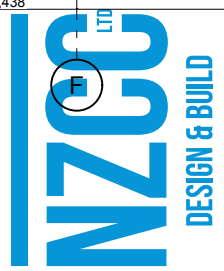

REVISION: Design

SCALE: 1:75

ISSUED: 8/12/20


PROJECT NO: 104


GOLF ROAD  
MT MAUNGANUI

SHEET TITLE:  
Level One Floor Plan


SHEET  
A103

PHONE: 021 954 487  
FAX: 07 562 3666  
email: #Contact E-mail  
www.nzcccl.co.nz

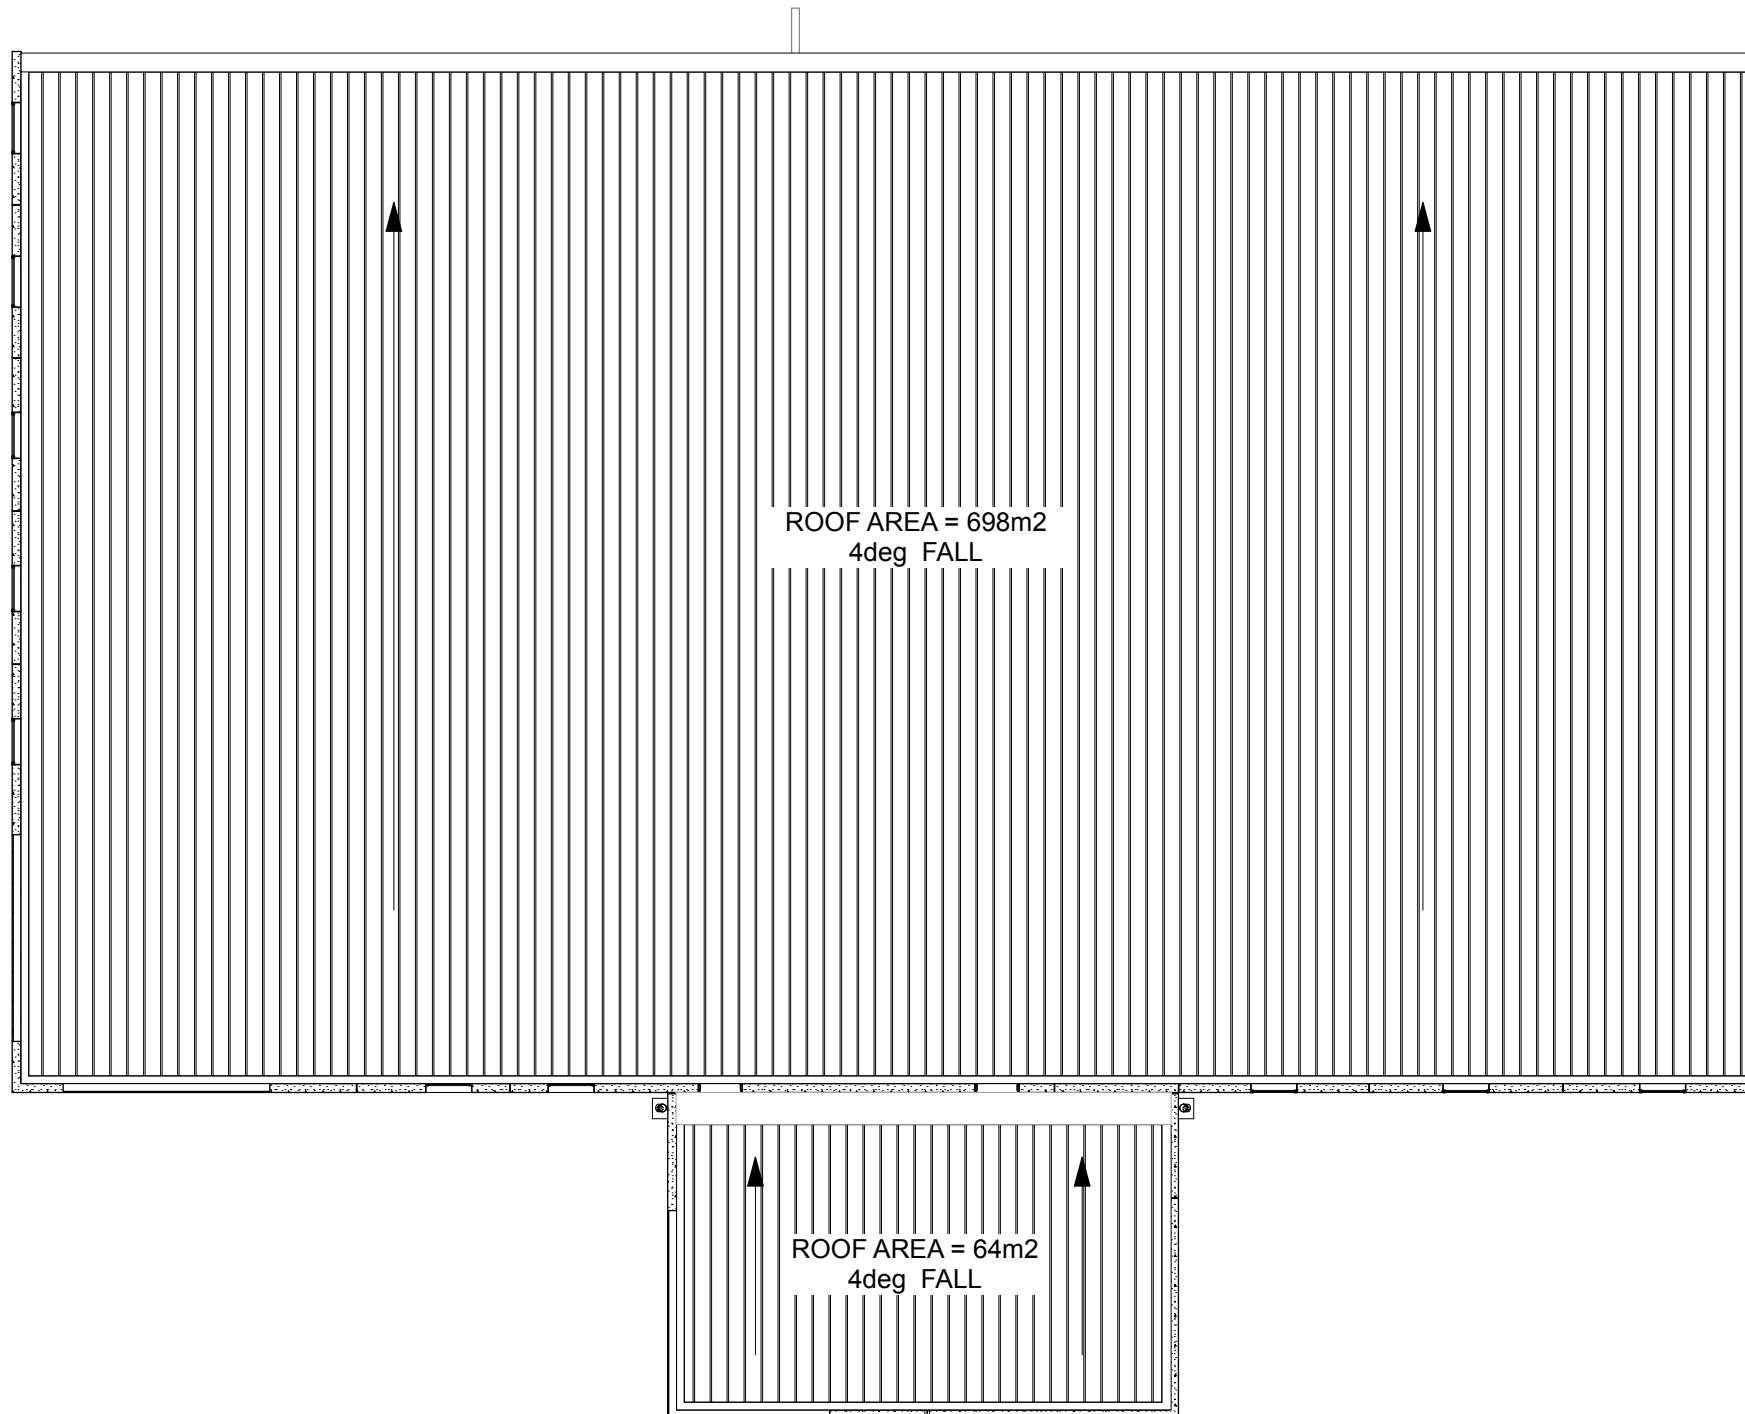

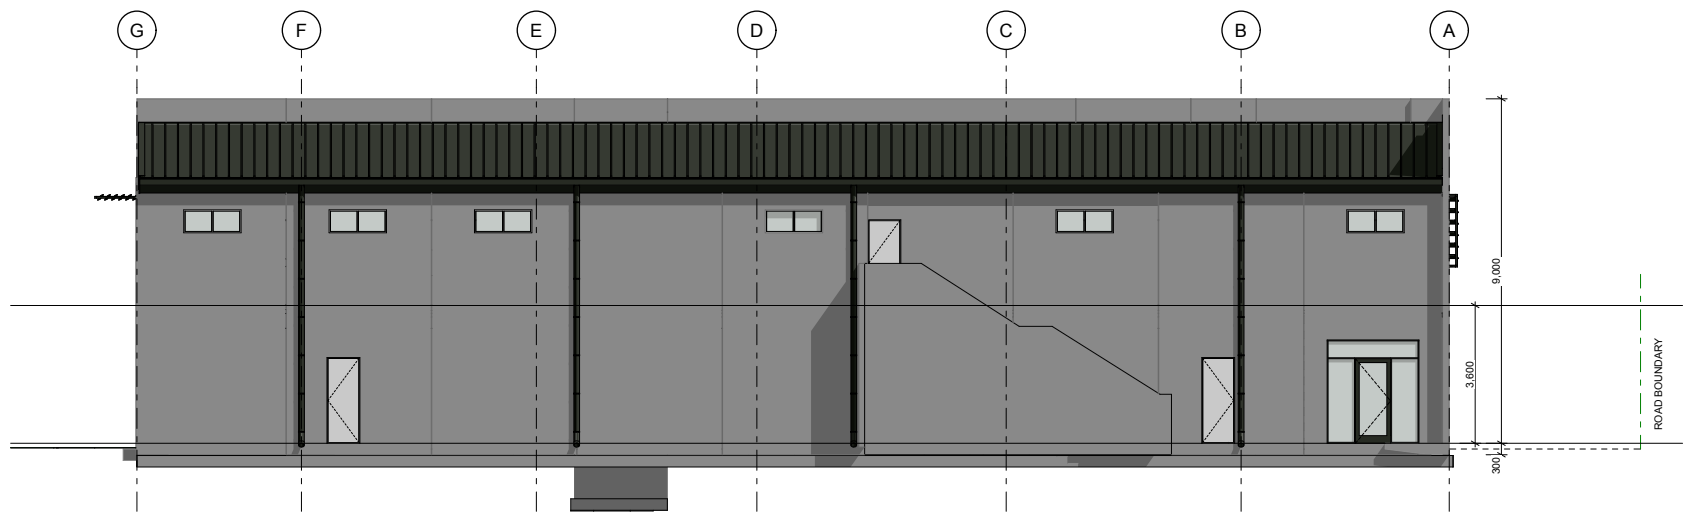


, A102, A103 North Elevation 1:100

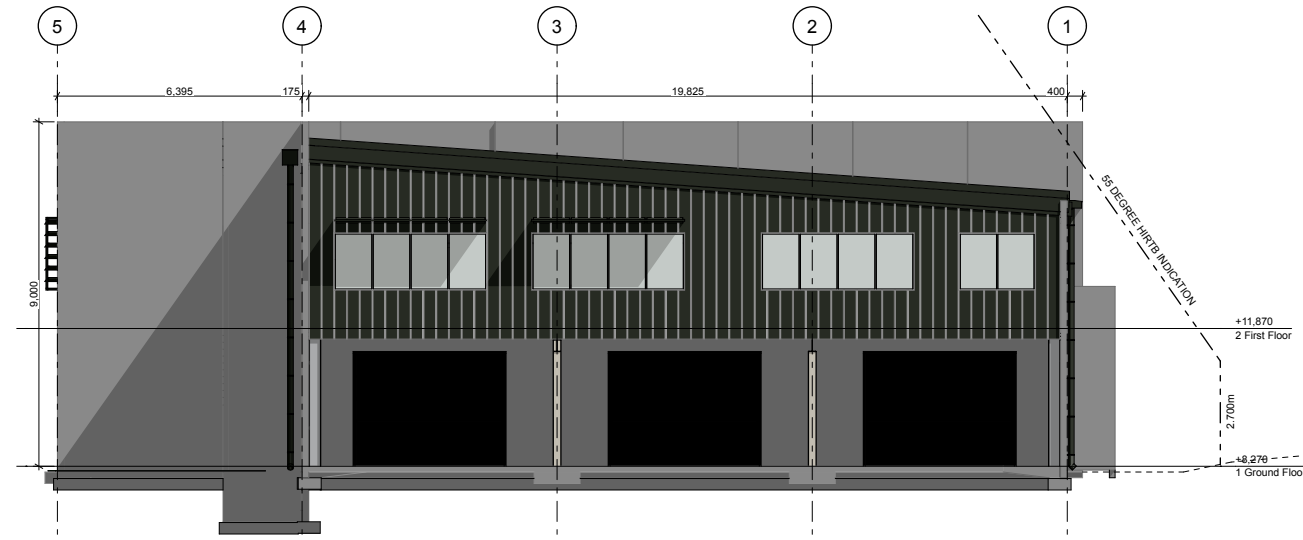


, A102, A103 East Elevation 1:100



, A102, A103 South Elevation 1:100

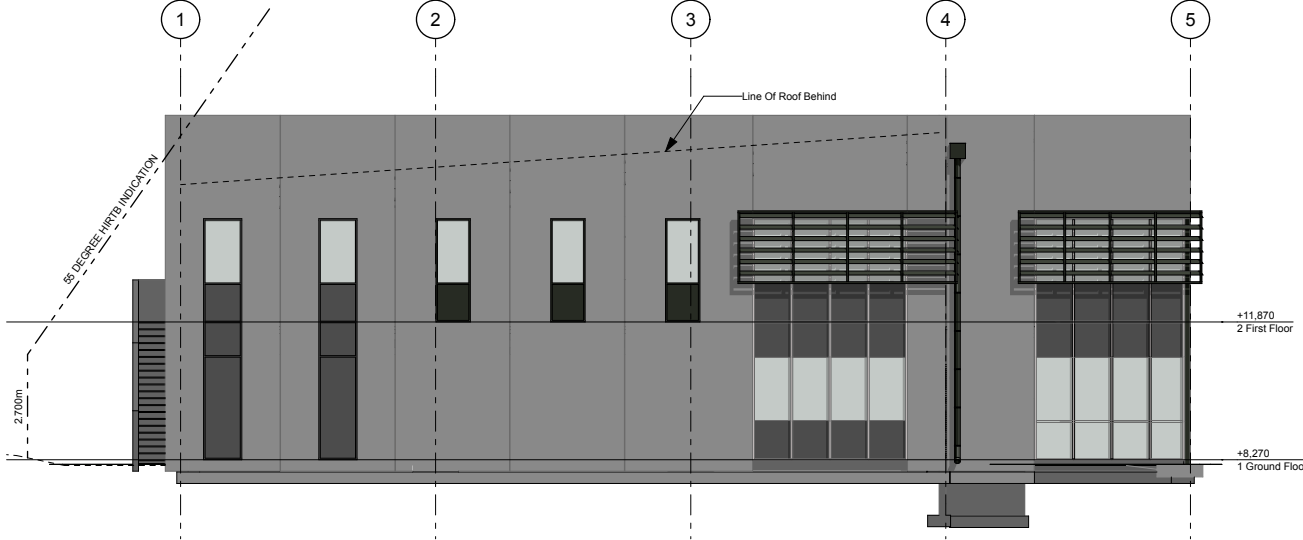

, A102, A103 West Elevation 1:100

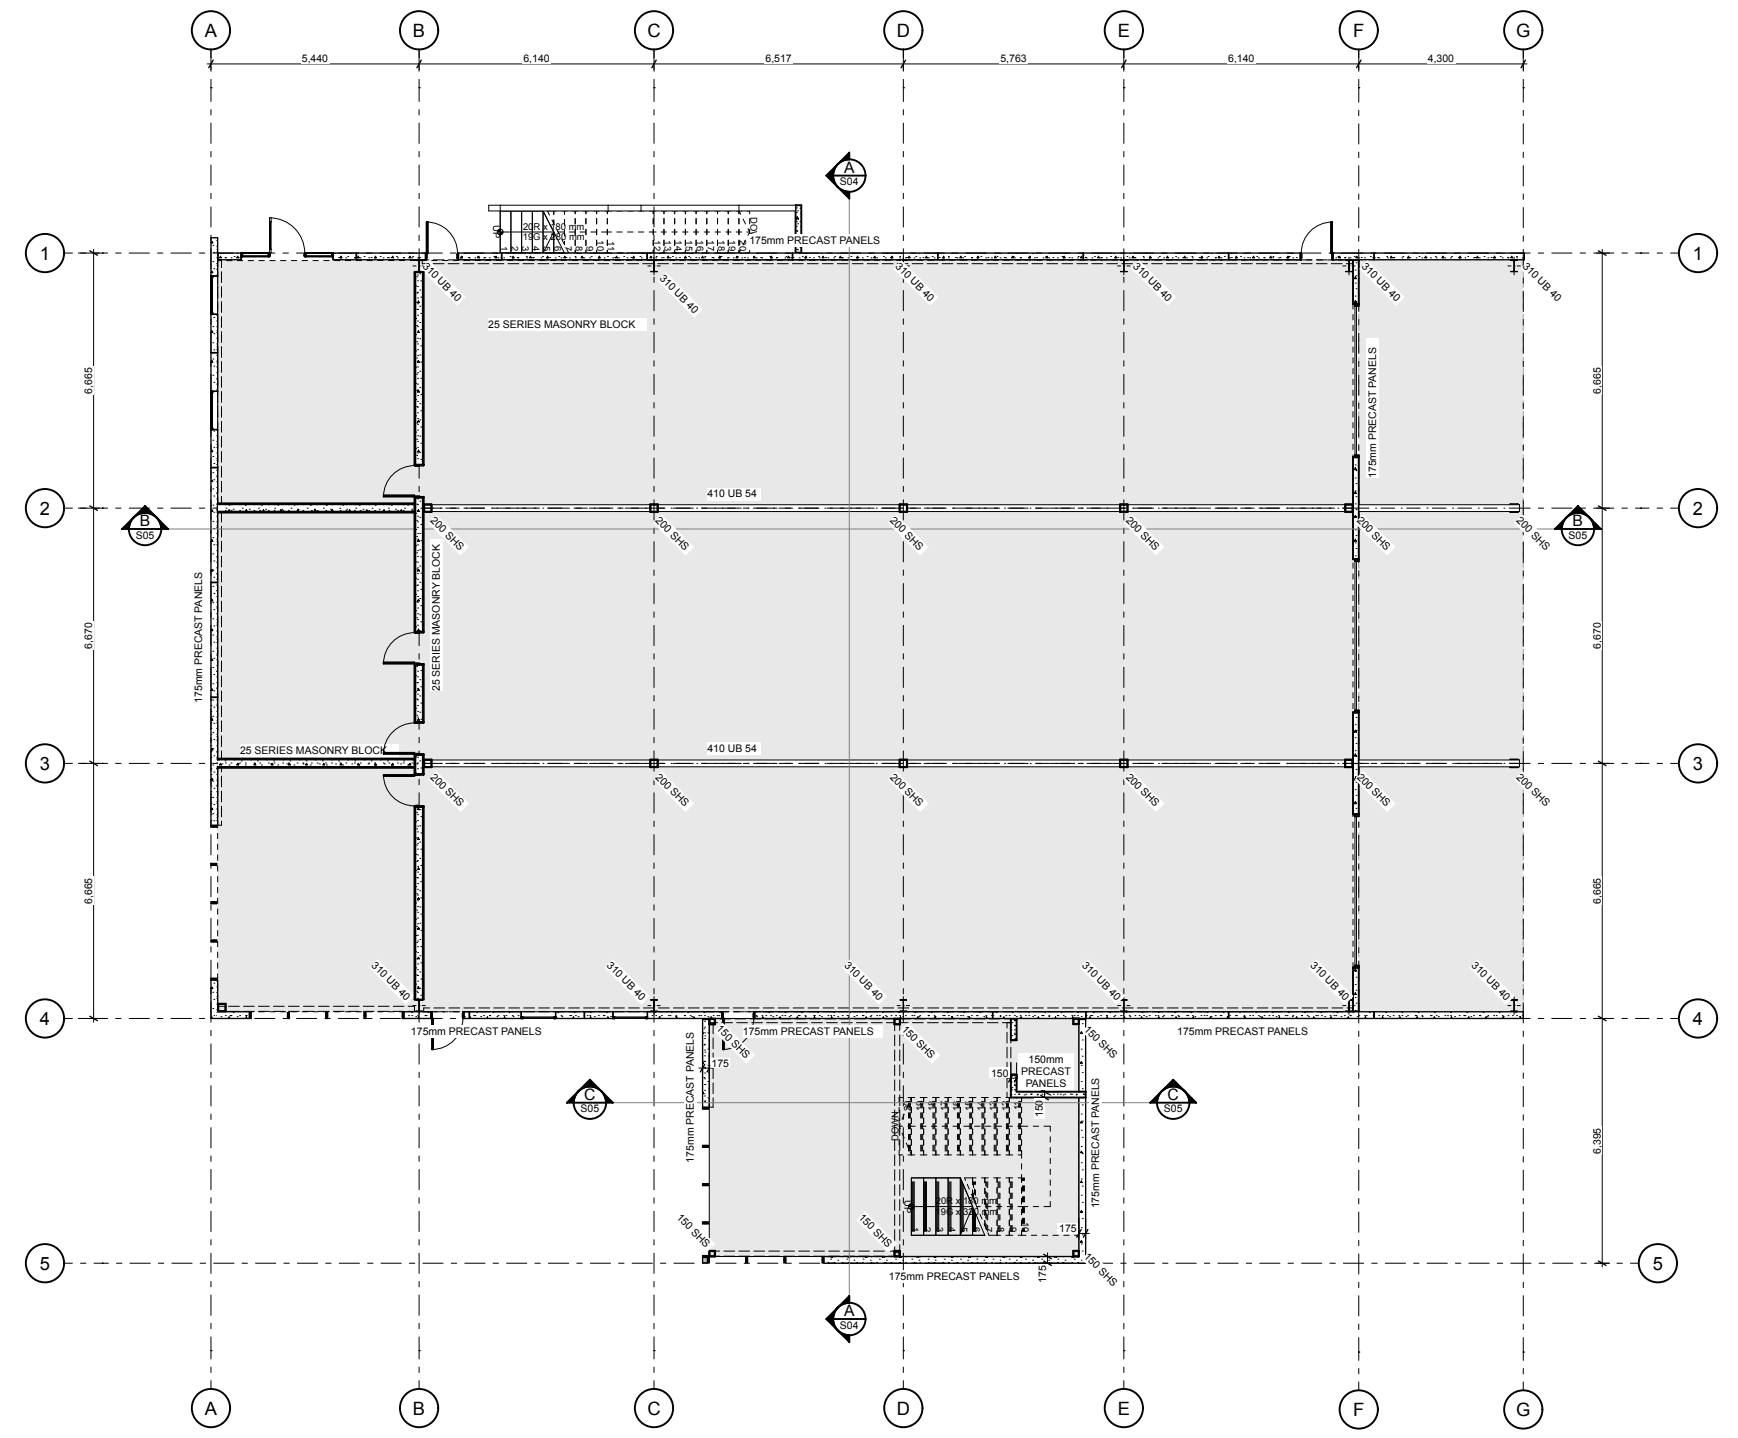

Ground Floor Structural

1:100




REVISION:	Design
SCALE:	1:100
ISSUED:	8/12/20
PROJECT NO:	104

GOLF ROAD  
MT MAUNGANUI

SHEET TITLE:  
Ground Floor Structural

PHONE: 021 954 487  
FAX: 07 562 3666  
email: #Contact E-mail  
www.nzcc.co.nz

SHEET  
**S02**

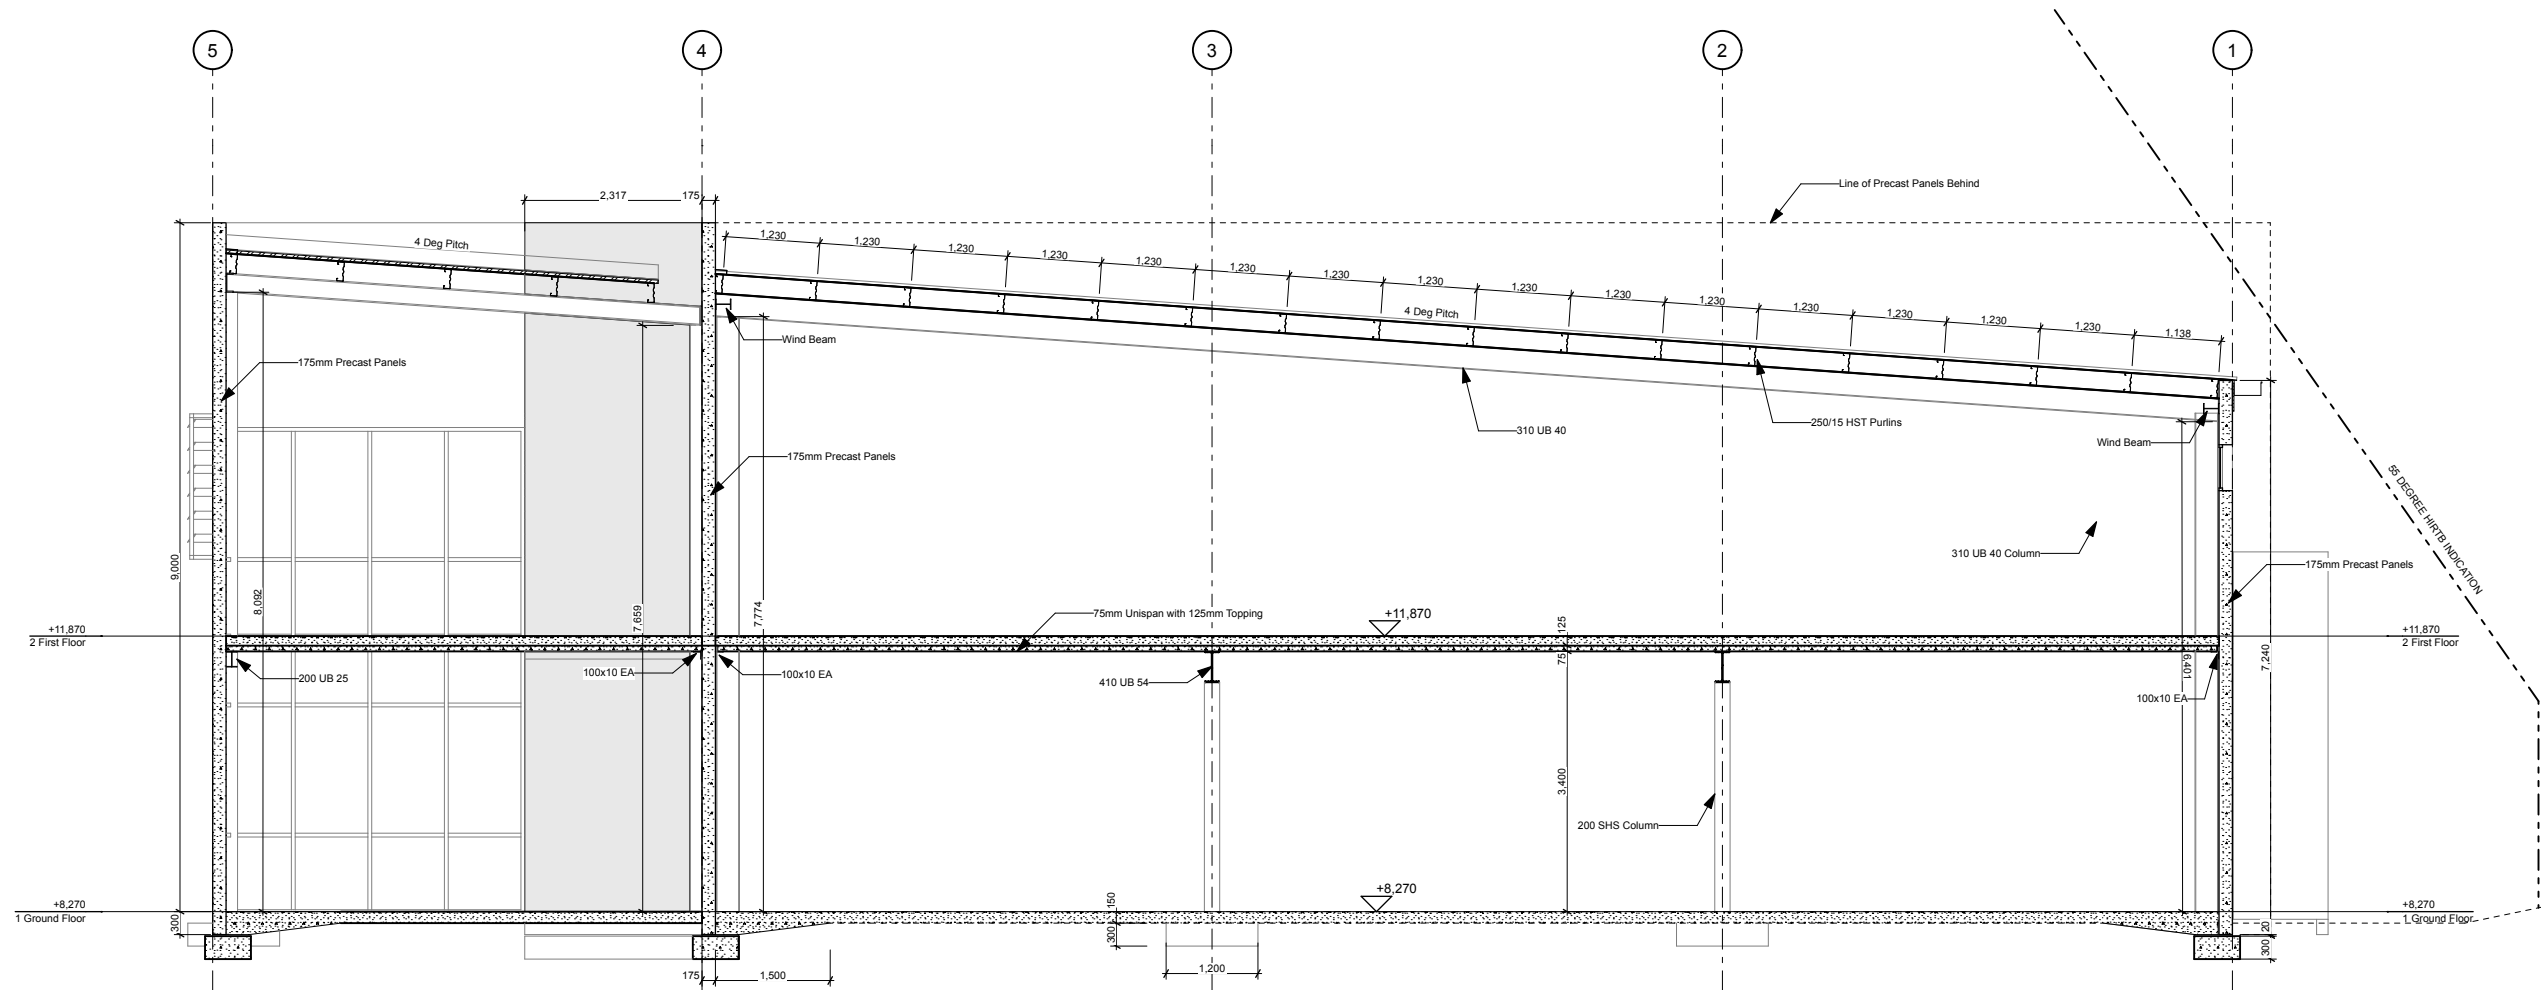

A

Section A

1:50



REVISION:	Design
SCALE:	1:50
ISSUED:	8/12/20
PROJECT NO:	104


GOLF ROAD  
MT MAUNGANUI

SHEET TITLE:  
Structural Sections

SHEET


S04

PHONE: 021 954 487  
FAX: 07 562 3666  
email: #Contact E-mail  
www.nzcc.co.nz

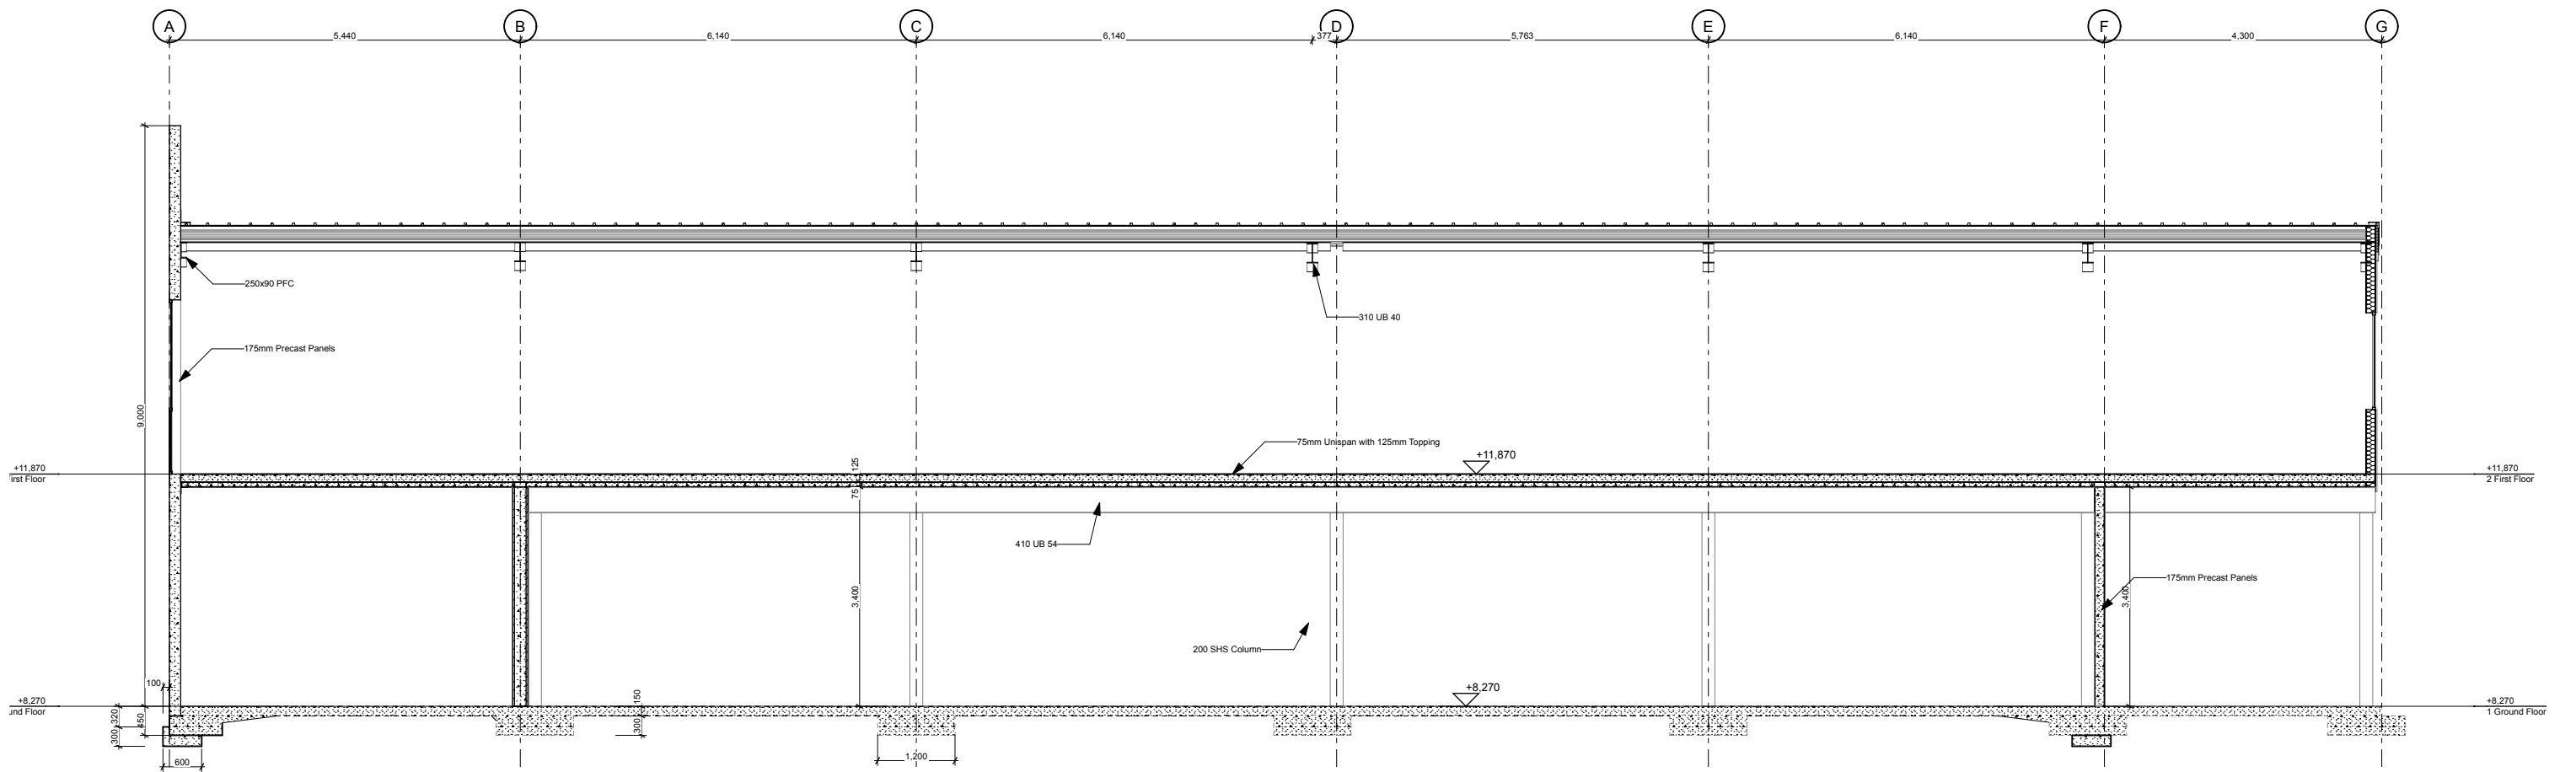

Section B

1:50

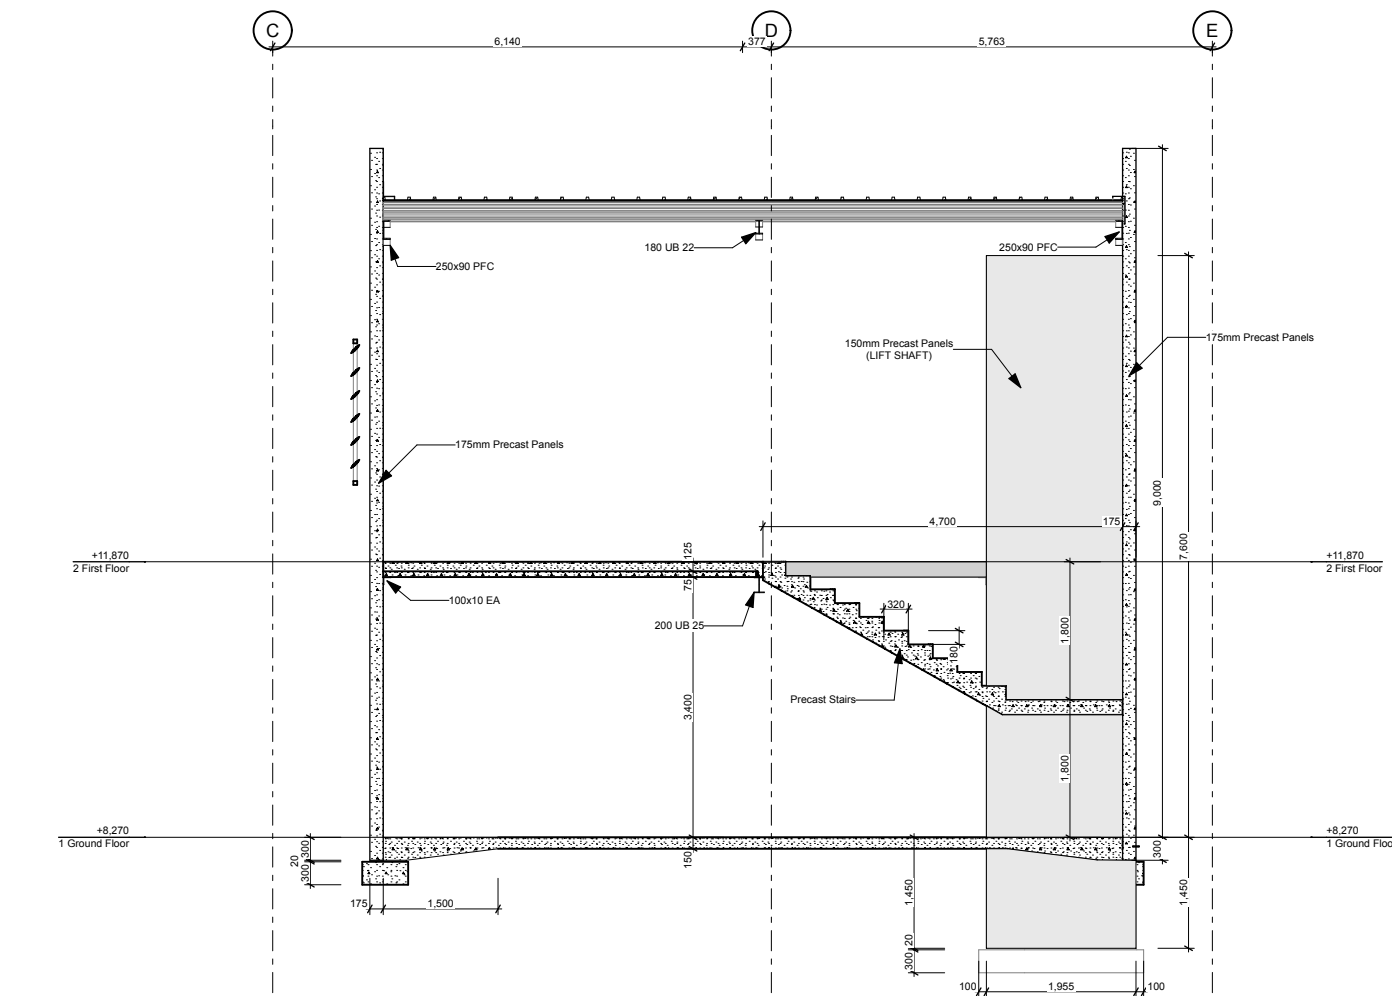

Section C

1:50

PROPOSED DEVELOPMENT - SLS NZ



REVISION: Design

SCALE: 1:50  
ISSUED: 8/12/20  
PROJECT NO: 104

GOLF ROAD  
MT MAUNGANUI

SHEET TITLE:  
Structural Sections

SHEET

S05

PHONE: 021 954 487  
FAX: 07 562 3666  
email: #Contact E-mail  
www.nzcc.co.nz